

- GENERAL**
1. ALL WORK TO COMPLY WITH THE NATIONAL BUILDING REGULATIONS
  2. ALL DIMENSIONS AND LEVELS TO BE CHECKED ON SITE BEFORE ANY WORK COMMENCES
  3. THIS DRAWING IS NOT TO BE SCALED AND ONLY DIMENSIONS SHOWN ARE TO BE USED
  4. SHOULD ANY DISCREPANCIES BE NOTED ON THIS DRAWING, PLEASE NOTIFY M&T COMMERCIAL PRIOR TO WORK COMMENCING
  5. VERTICAL D.P.C. TO ALL CHANGES IN FLOOR LEVELS
  6. ALL LEVELS, UNLESS OTHERWISE INDICATED, ARE FINISHED FLOOR LEVELS
  7. FINISHED FLOOR LEVELS ARE TO BE A MINIMUM OF 150MM ABOVE NATURAL GROUND LEVEL
  8. ALL GLAZING TO COMPLY WITH "PART N" OF THE NATIONAL BUILDING REGULATIONS

- DRAINAGE**
1. Ø100MM PVC SOIL PIPES TO MIN. 1:60 FALL TO EXTERNAL Ø150MM DRAIN CONNECTED TO MUNICIPAL CONNECTION POINT
  2. Ø100MM CAST IRON CVP AT ONE BEFORE HEAD OF DRAIN TO MIN. OF 1800MM RISE ABOVE WINDOW SILL
  3. SOIL PIPE DROPPERS TO BE Ø100MM CAST IRON
  4. IE & RE'S AT ALL BENDS & JUNCTIONS TO HAVE CLEARLY MARKED COVERS AT GROUND LEVEL
  5. ALL WASTE PIPES TO BE SURFACE MOUNTED
  6. ALL WASTE & SOIL PIPES LOCATED UNDER SURFACE BEDS TO BE ENCASED IN 230MM CONCRETE ALL ROUND
  7. NO BENDS OR JUNCTIONS IN EITHER SOIL OR WASTE PIPES TO TAKE PLACE UNDER SURFACE BEDS
  8. DROP IN LEVEL EXCEEDING 1200MM TO BE PROVIDED WITH Ø100MM A.S. VENT PIPES
  9. DOWN SOIL PIPE VENTS & WASTE PIPES TO BE PROVIDED WHERE REQUIRED BY REGULATIONS

- LIGHTING & VENTILATION**
1. AREAS WILL BE EITHER AIR-CONDITIONED OR MECHANICALLY VENTILATED TO A.C. ENGINEER'S DESIGN AND SUPERVISION IN ACCORDANCE WITH "PART O" OF THE N.B.R. AND THE HEALTH ACT (63 OF 1977)
  2. HABITABLE ROOMS WITH NO ARTIFICIAL VENTILATION TO BE PROVIDED WITH WINDOWS OF NO LESS THAN 10% IN THE AREA SERVED WITH A MIN. OPENING OF 5% OF THE FLOOR AREA

- SPACE HEATING**
1. SPACE HEATING IS TO BE INCORPORATED IN THE AIR-CONDITIONING SYSTEM TO A.C. ENGINEER'S DESIGN
  2. ROOF INSULATION AS PER SPEC. TO BE LAID OVER RAFTERS AND BATTENS

- GLAZING**
1. THE NORMAL THICKNESS OF A PANEL OF GLASS WILL NOT BE LESS THAN THAT INDICATED IN THE FOLLOWING TABLE:

GLASS THICKNESS (MM)	MAX. AREA OF PANEL (M <sup>2</sup> )
3	0.75
4	1.5
5	2.1
6	3.2

2. GLAZING TO DOORS TO BE 6MM SAFETY GLASS OR SIMILAR
  3. GLAZING NOT APPARENT APPROACHING PERSONS SHALL BEAR DISTINCTIVE MARKING TO RENDER GLAZING MORE APPARENT
  4. ALL GLAZING TO BE INSTALLED IN ACCORDANCE WITH SABS 0137 AND SABS 1263
- FIRE**
1. FIRE DESIGN TO CONFORM TO SPECIALIST FIRE CONSULTANT PROPOSALS

REV	DATE	DESCRIPTION	DRAWN	CHECKED
01				

TENANT SIGNATURE:  
LANDLORD SIGNATURE:


LOCATION FIGURE

CLIENT  
**ICASA**

PROJECT  
**ECO POINT OFFICE PARK BLOCK B**

DRAWING  
**TENANT INSTALLATION OFFICE LAYOUT GROUND FLOOR**

CONSULTANT




PO Box 98727  
Fairre Glen  
6046  
The Board Walk  
Block 5  
Haymarket Street  
Pretoria  
Tel: (012) 991 0700  
Fax: (012) 991 4402  
Web: www.m-t.co.za  
Email: info@m-tdevelopment.co.za

DRAWING NUMBER **221B**

COUNCIL REF. NO.

SCALE DATE STATUS DRAWN REV  
**1:200 20/07/2018 R PP -**

STATUS: I = INFORMATION / C = CONSTRUCTION / R = RECORD

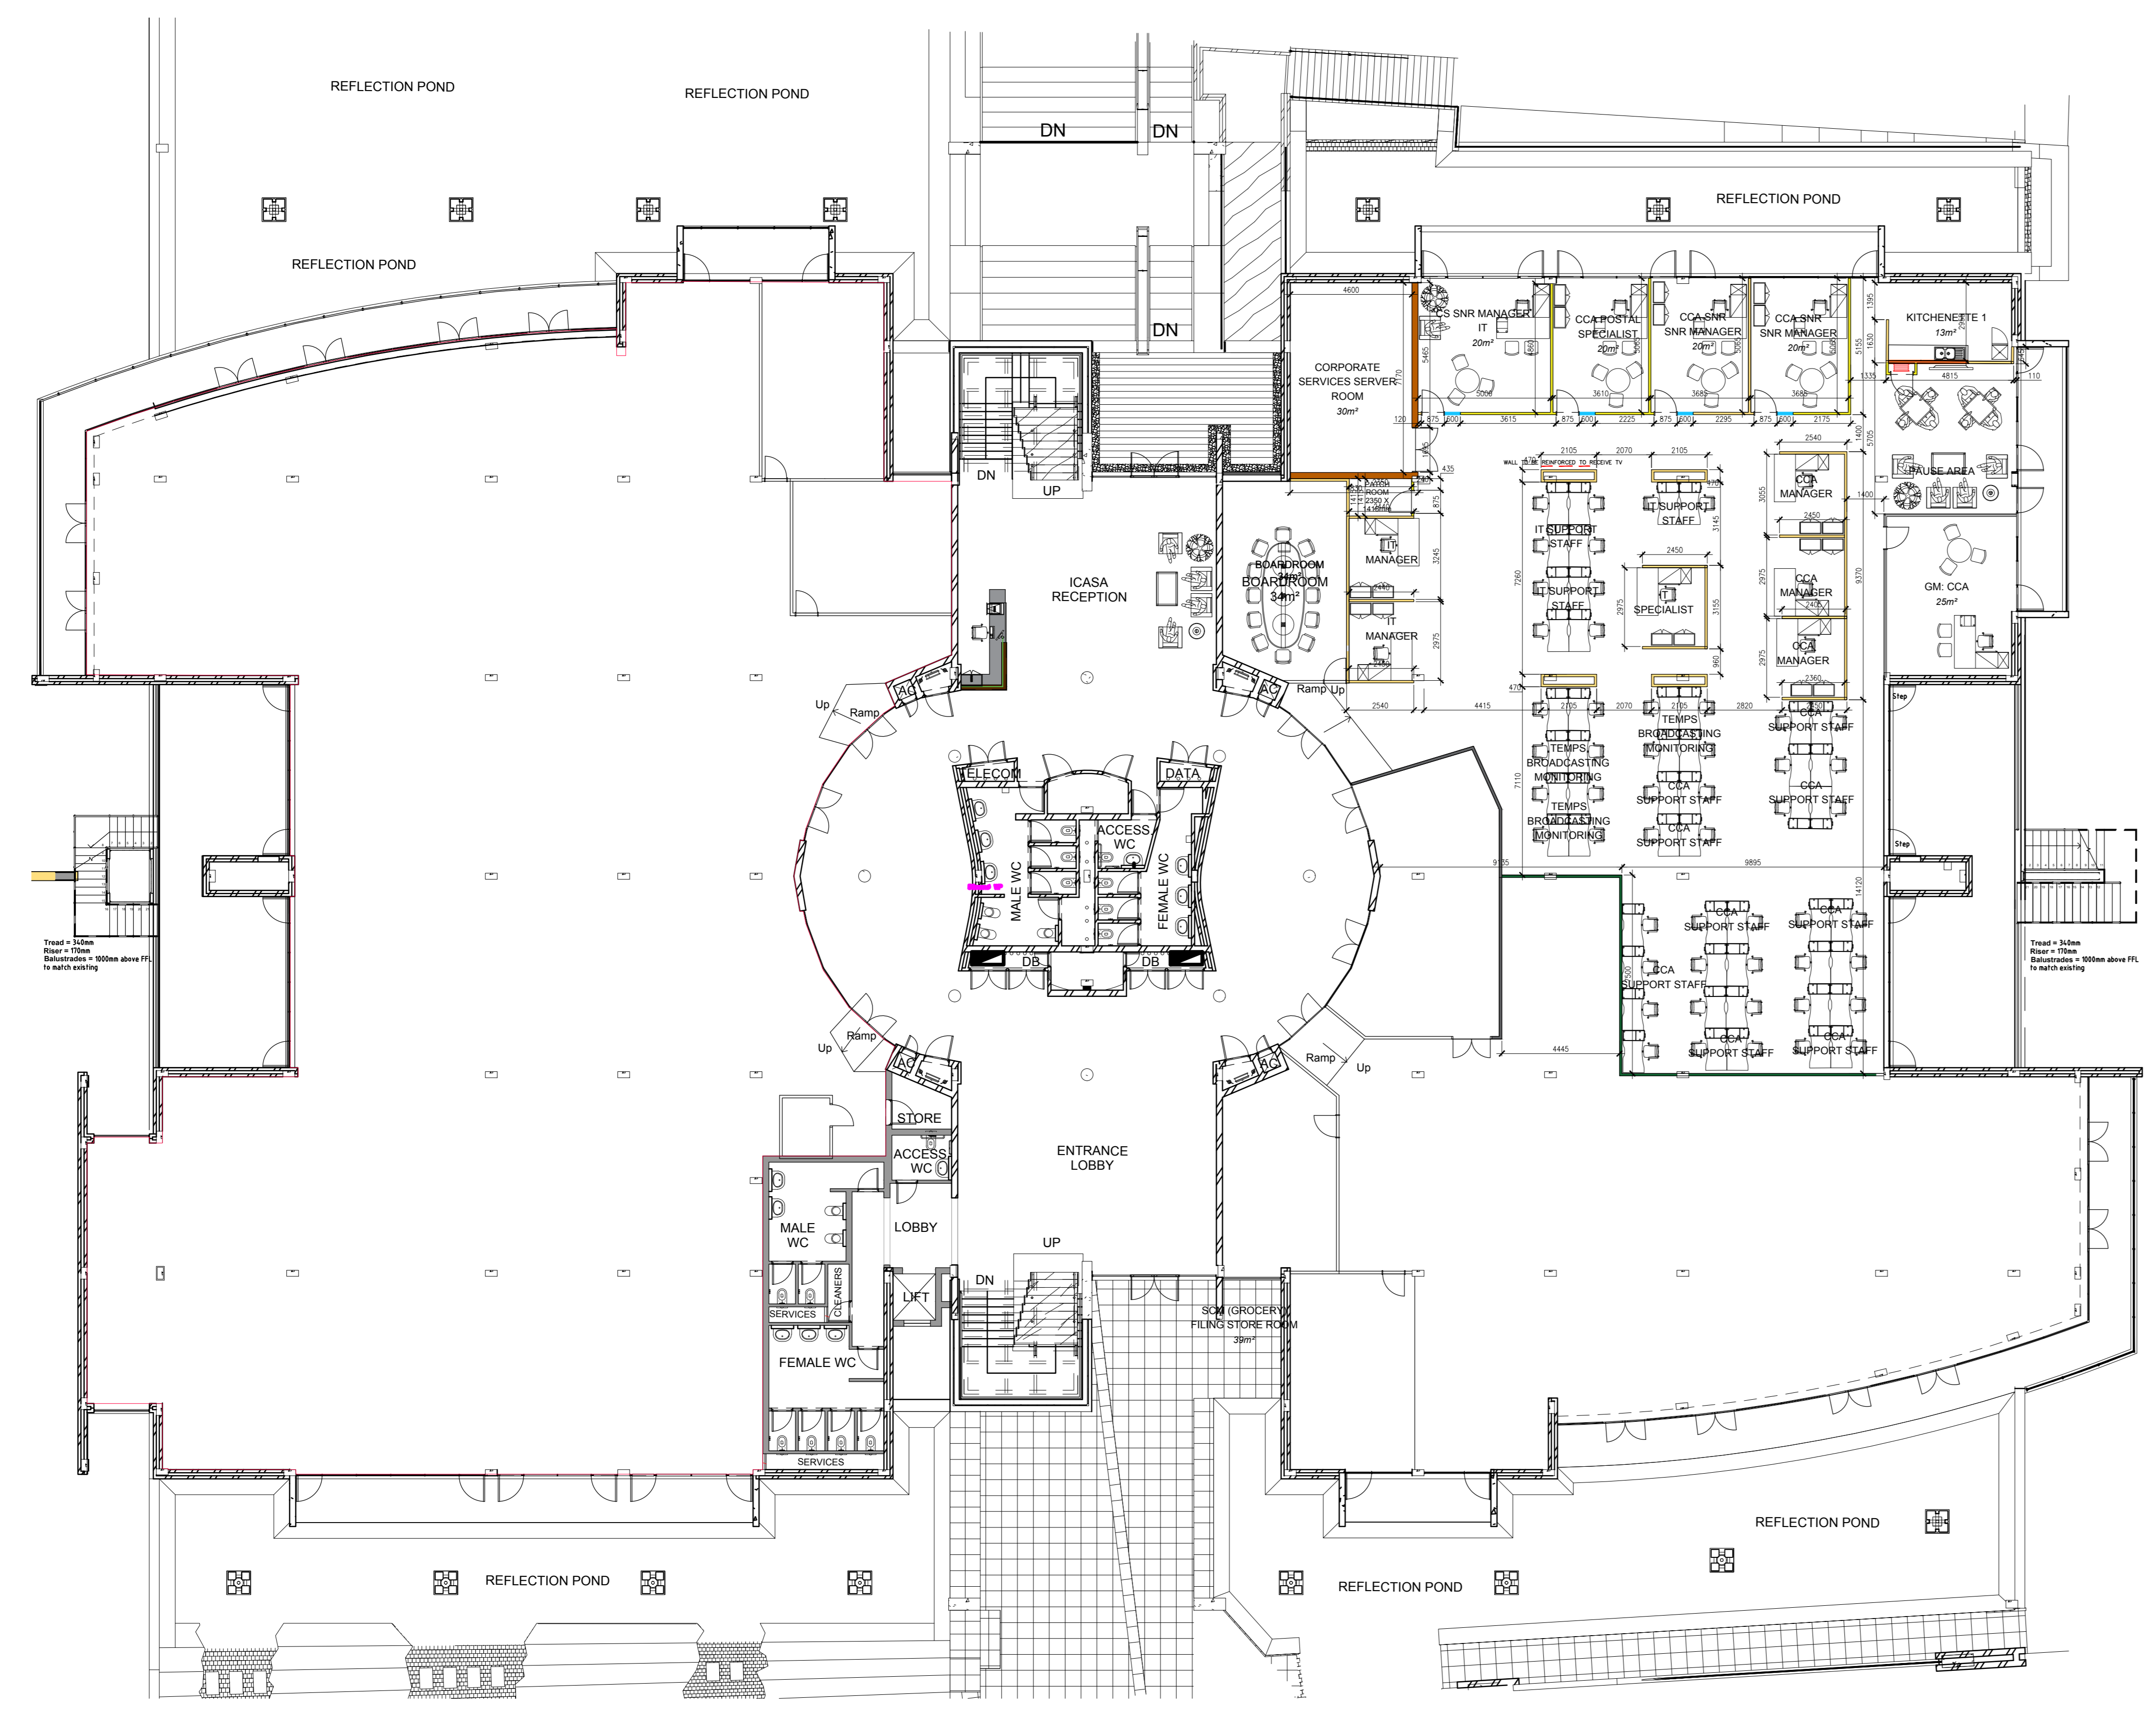

**1** TENANT INSTALLATION  
221 1:200 GROUND FLOOR

**2** WALL KEY  
221 1:100 GROUND FLOOR